

Switch Bank


S <sub>pq</sub>	S <sub>rs</sub>	S <sub>tu</sub>
S <sub>vw</sub>	S <sub>xy</sub>	
S <sub>za'b'</sub>	S <sub>c'd'e'</sub>	S <sub>fg'h'</sub>



THIRD FLOOR LIGHTING LAYOUT PLAN

SCALE

1:100M/T5

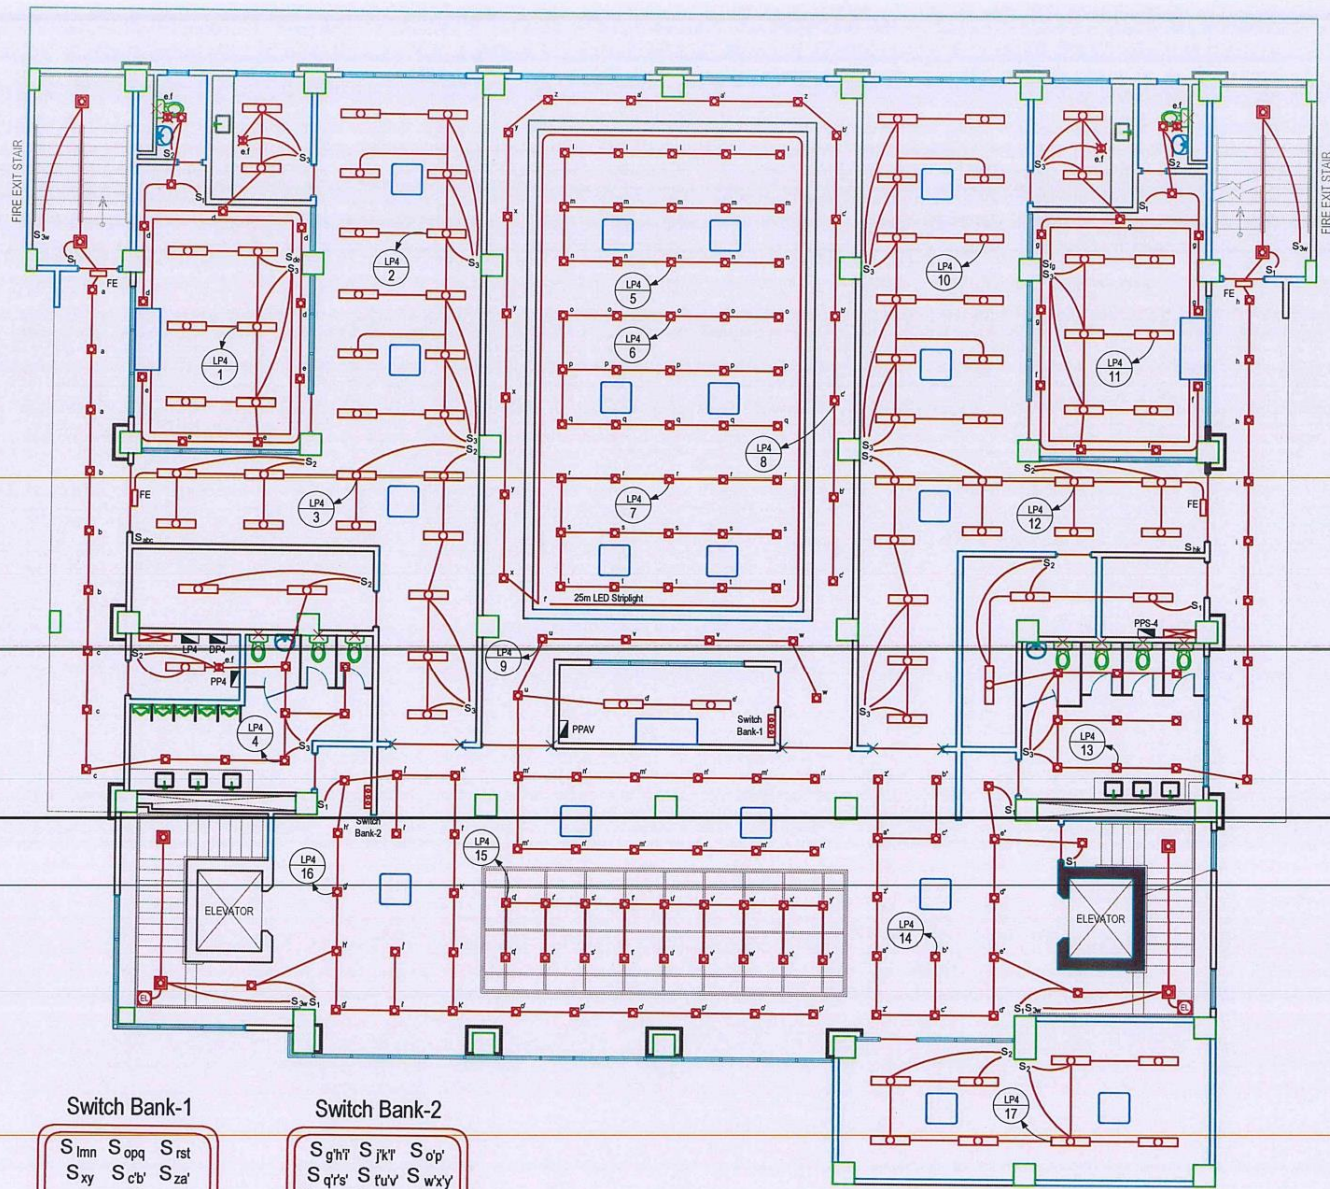

Switch Bank-1

S <sub>lmn</sub>	S <sub>opq</sub>	S <sub>rst</sub>
S <sub>xy</sub>	S <sub>c'b'</sub>	S <sub>za'</sub>
S <sub>uvw</sub>	S <sub>d'e'</sub>	

Switch Bank-2


S <sub>gh'i'</sub>	S <sub>jk'l'</sub>	S <sub>op'</sub>
S <sub>q'r's'</sub>	S <sub>t'u'v'</sub>	S <sub>w'x'y'</sub>
S <sub>z'a'b'</sub>	S <sub>c'd'e'</sub>	S <sub>m'n'</sub>



FOURTH FLOOR LIGHTING LAYOUT PLAN

SCALE


1:100MTS

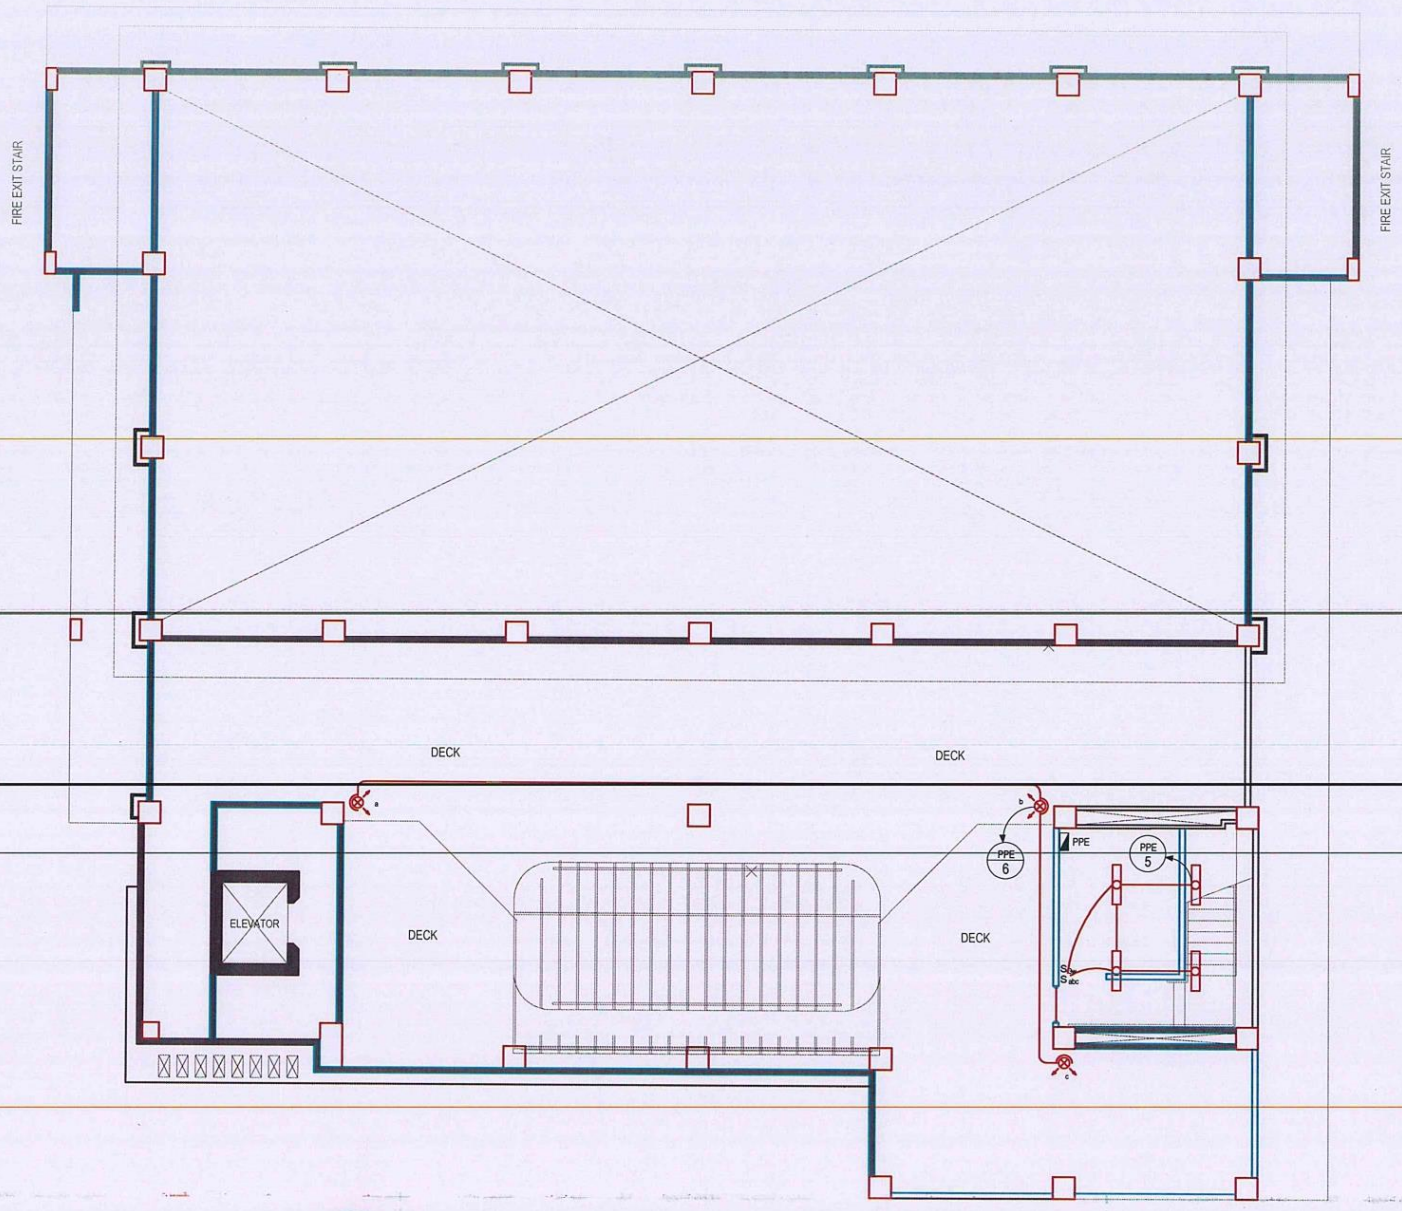




ROOF DECK LIGHTING LAYOUT PLAN

SCALE

1:100MTS

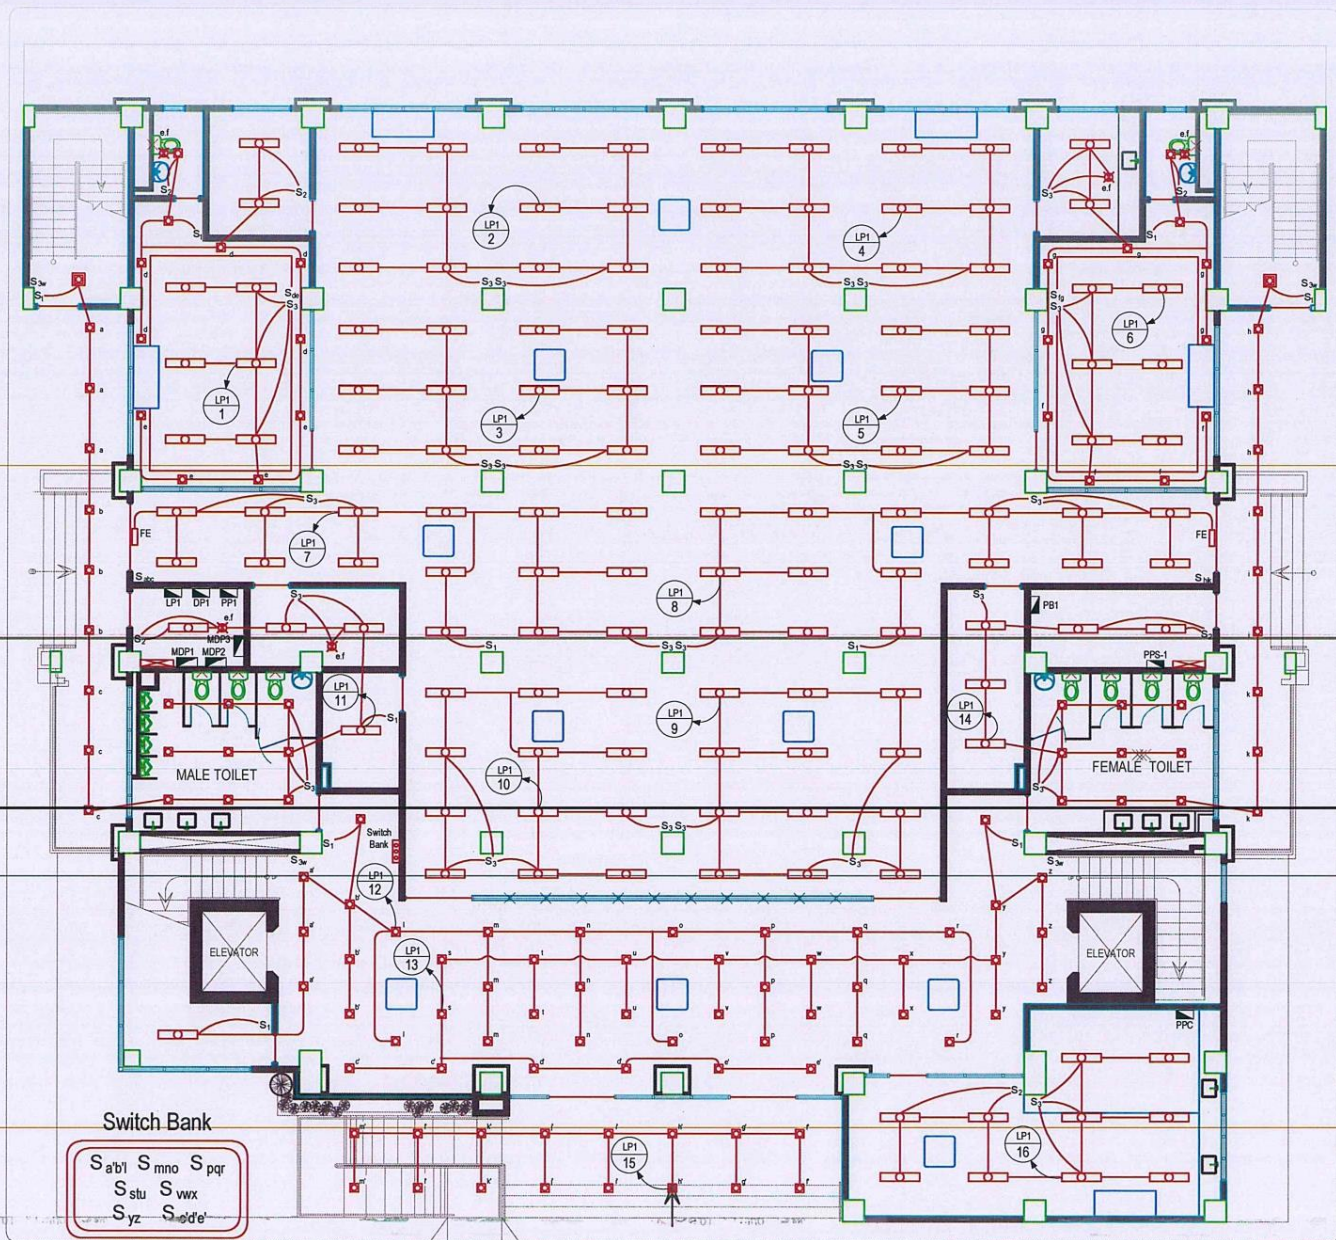


GROUND FLOOR LIGHTING LAYOUT PLAN  
SCALE 1:100M<sup>2</sup>S

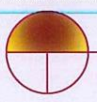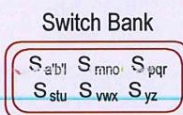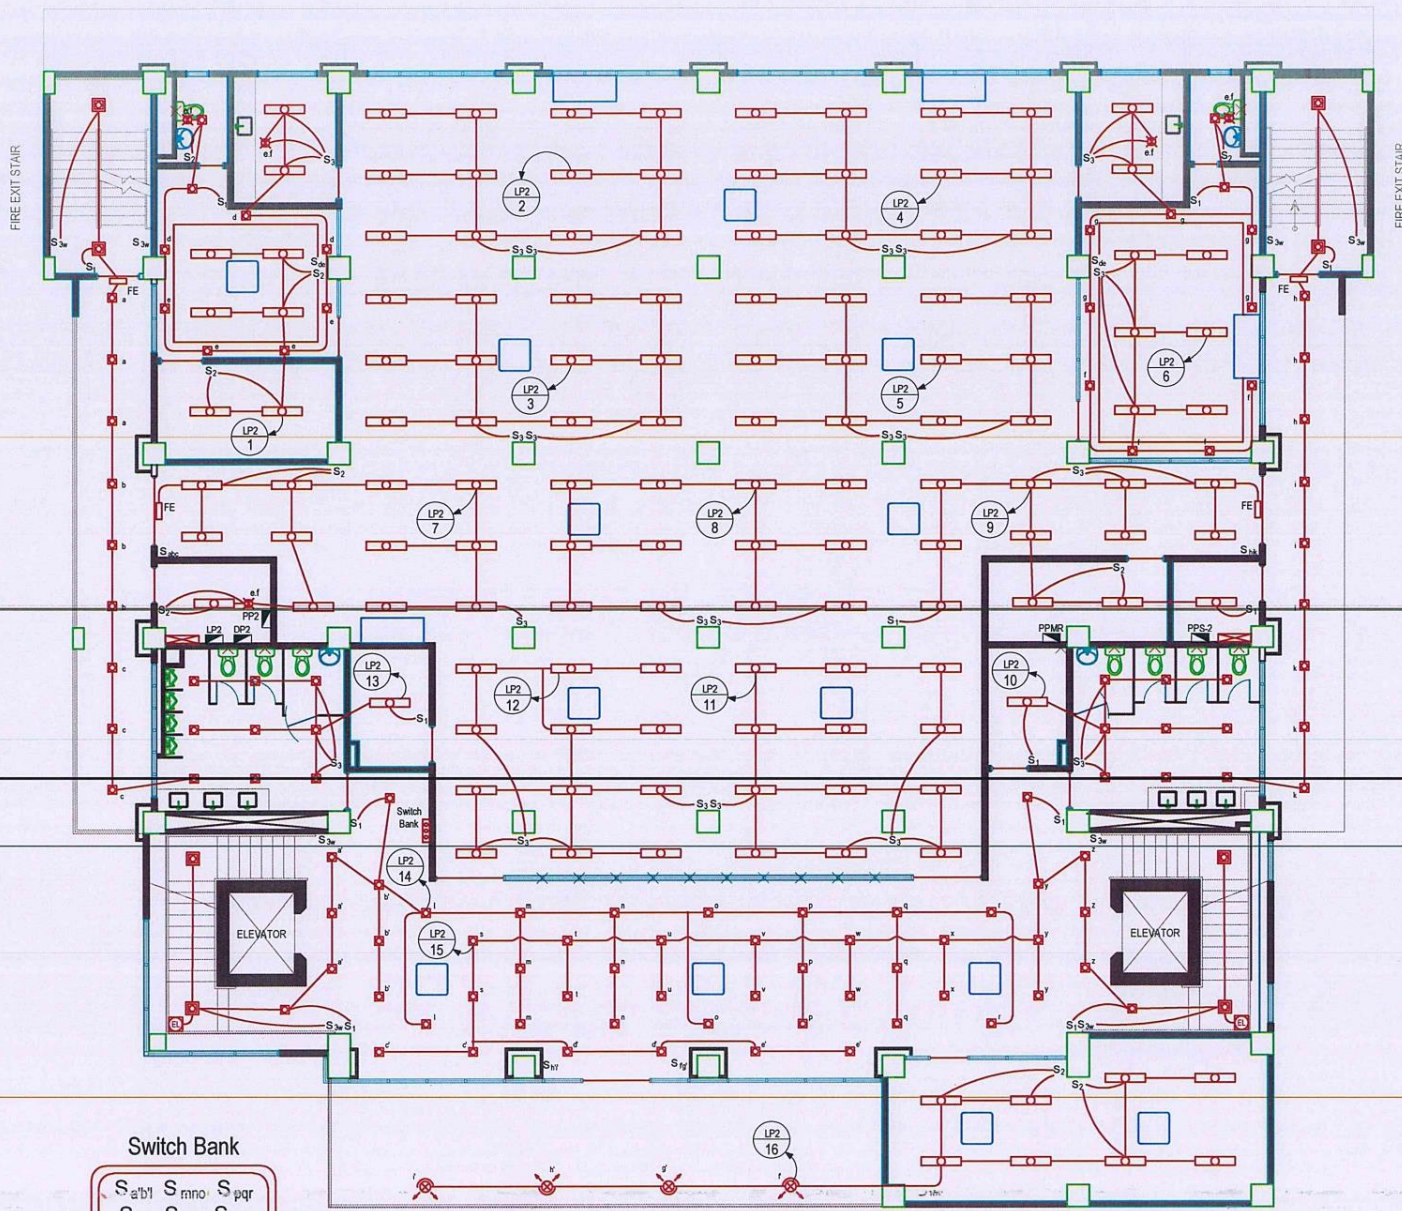

SECOND FLOOR LIGHTING LAYOUT PLAN

SCALE

1:100M/T5