


## SECOND FLOOR AIR-CONDITIONING & VENTILATING SYSTEM PLAN

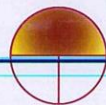

SCALE

1:100 MTS




150mm Ø PVC PIPE  
CONNECTED TO 300 X 300mm  
AUTOMATIC SHUTTER LOUVERS  
PROVIDE INSECT SCREEN


150mm Ø PVC PIPE  
CONNECTED TO 300 X 300mm  
AUTOMATIC SHUTTER LOUVERS  
PROVIDE INSECT SCREEN

150mm Ø PVC PIPE  
CONNECTED TO 300 X 300mm  
AUTOMATIC SHUTTER LOUVERS  
PROVIDE INSECT SCREEN

150mm Ø PVC PIPE  
CONNECTED TO 300 X 300mm  
AUTOMATIC SHUTTER LOUVERS  
PROVIDE INSECT SCREEN

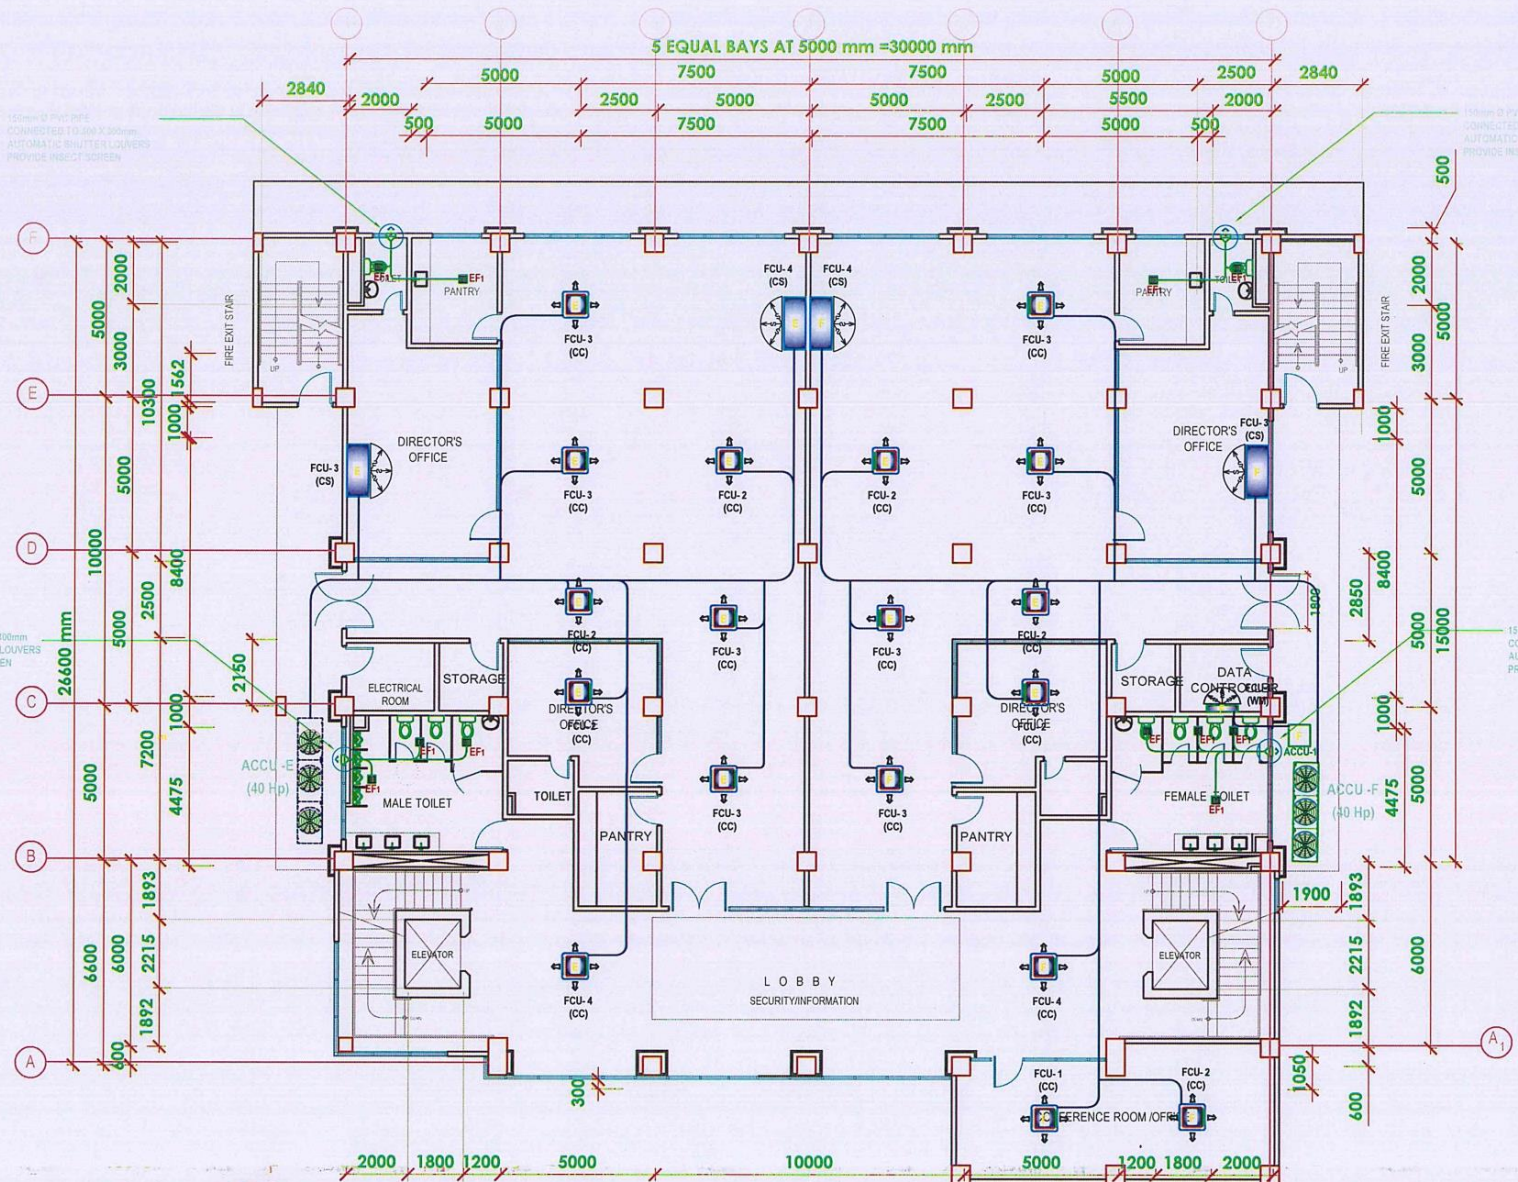


THIRD FLOOR AIR-CONDITIONING & VENTILATING SYSTEM PLAN

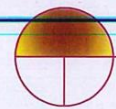

SCALE

1:100 MTS



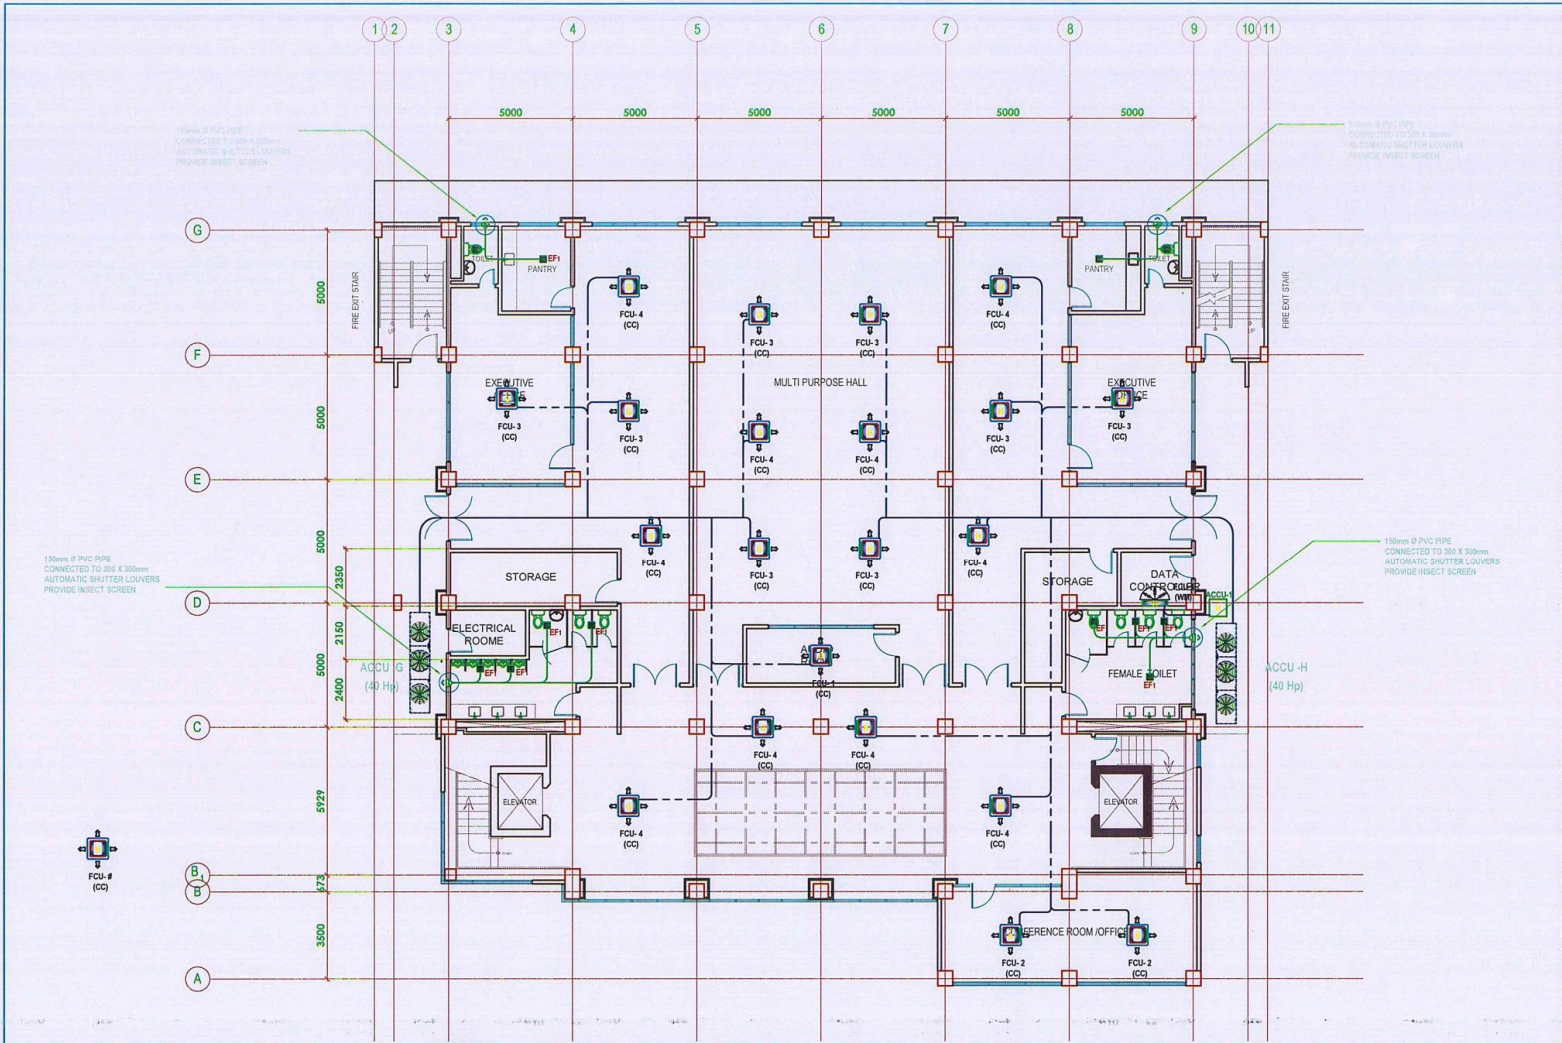

DEPARTMENT OF SOCIAL WELFARE AND DEVELOPMENT  
 Administrative Service BUILDING AND CROSSINGS MANAGEMENT DIVISION  
 AS-ESWD-001 | REV 01 | 04 NOVEMBER 2017

**PROJECT NAME:**  
 PROPOSED CONSTRUCTION OF FOUR (4) STOREY GASGG OFFICE BUILDING WITH ROOF DECK

**PROJECT LOCATION:**  
 Inside Malabonold Building, DSWD-Central Office, 18F Road, Balaton Complex, Candilimon Hill, Reg. Malabon Hill, Quezon City, Metro Manila, Philippines 1124

**SHEET CONTENT:**  
 1.) FOURTH FLOOR AIR-CONDITIONING AND VENTILATING SYSTEM PLAN

**APPROVED BY:**  
 USEC. JOSE GINESTO S. GAVIOLA  
 Office of the Undersecretary for General Administrative and Support Services  
 GAGS, GASSS

**RECOMMENDING APPROVAL:**  
 ASIC. RODOLFO M. SANTOS, CESO II  
 Office of the Assistant Secretary for Administration, GASSS

**SUBMITTED BY:**  
 OIC-MONETTE B. CADANG  
 Office of the Chief, Administrative Service For Special Order No. 124, Series 2021

**CHECKED & REVIEWED BY:**  
 Engr. ALFREDO C. EVANGELISTA II  
 OIC-Chief (AS-Building and Ground Management Division)

**DESIGNED BY:**  
 ENGR. CARLOS B. BRACALONTE  
 Project Management Officer, AS-Building and Ground Management Division

**PREPARED BY:**  
 ENGR. ADRIANNE MACAY  
 Engineer, AS-Building and Ground Management Division


PROJECT NO. - 1745 752  
 DATE SUBMITTED:

DATE	DRAWING STATUS	BY
	DESCRIPTION/REMARKS	


SHEET NUMBER: M (ACU) 08 10 | 0 A3 SIZE

FOURTH FLOOR AIR-CONDITIONING & VENTILATING SYSTEM PLAN  
 SCALE 1:100 MTS



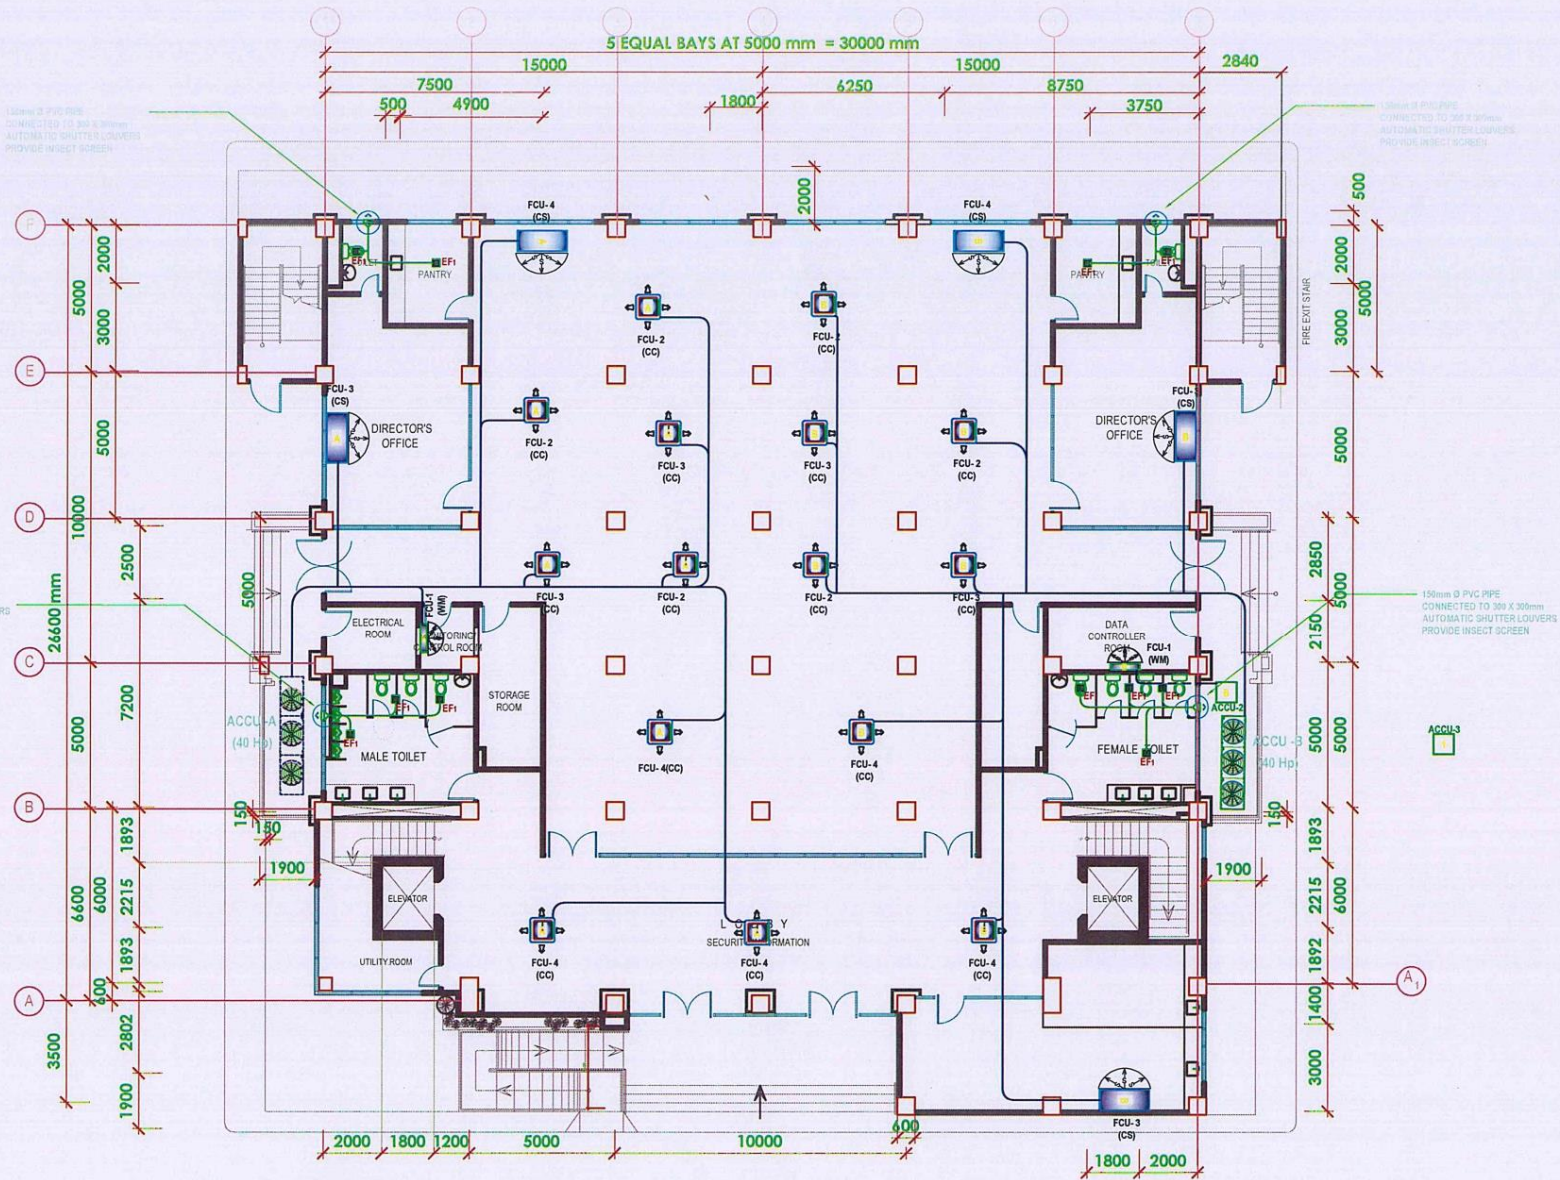

GROUND FLOOR AIR-CONDITIONING & VENTILATING SYSTEM PLAN

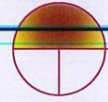

SCALE

1:100 MTS