


THIRD FLOOR POWER LAYOUT PLAN

SCALE



1:100MIS

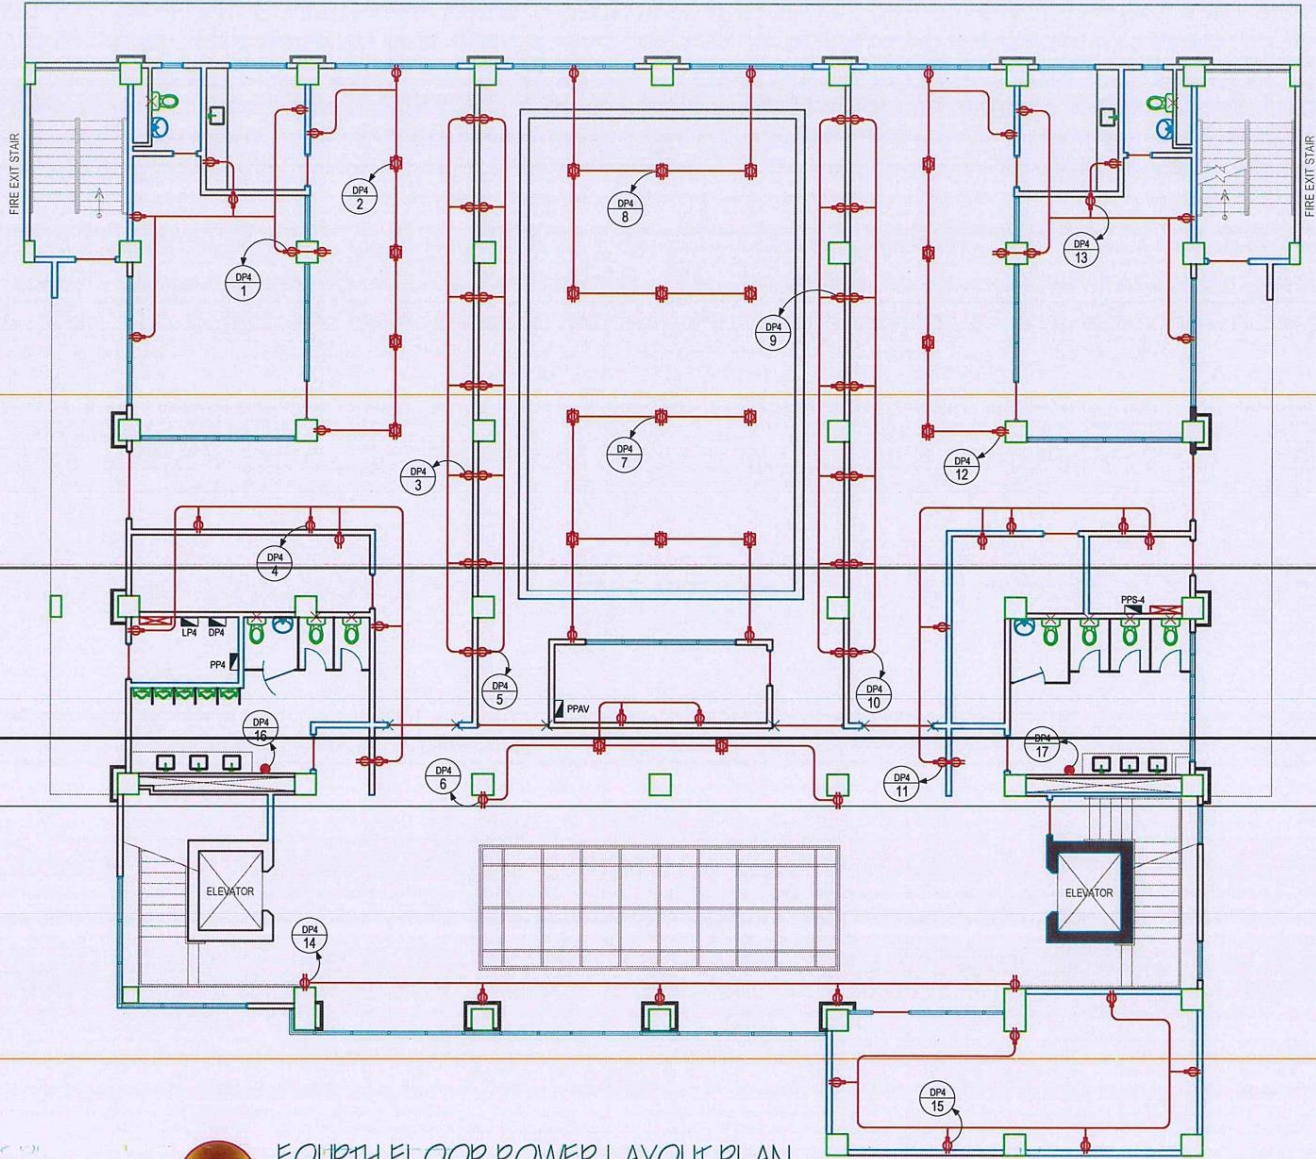

FOURTH FLOOR POWER LAYOUT PLAN

SCALE


1:100M1S

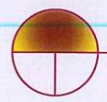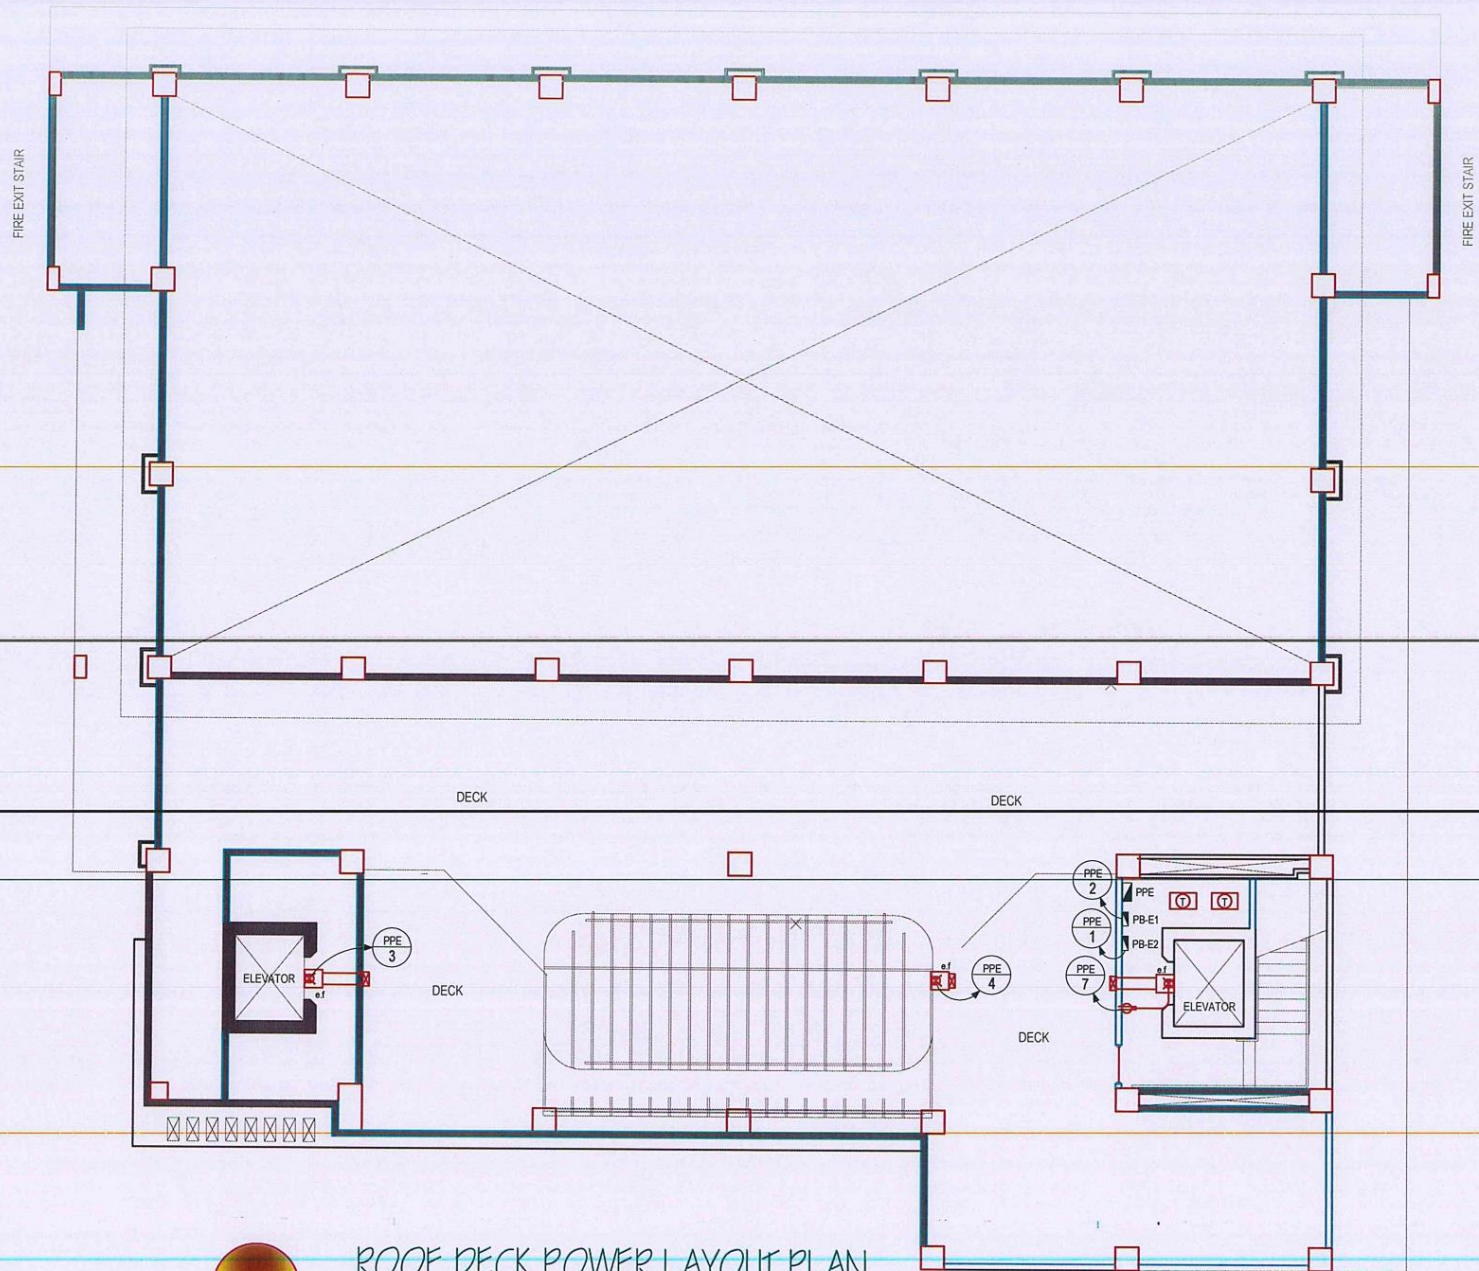

ROOF DECK POWER LAYOUT PLAN

SCALE


1:100MTS

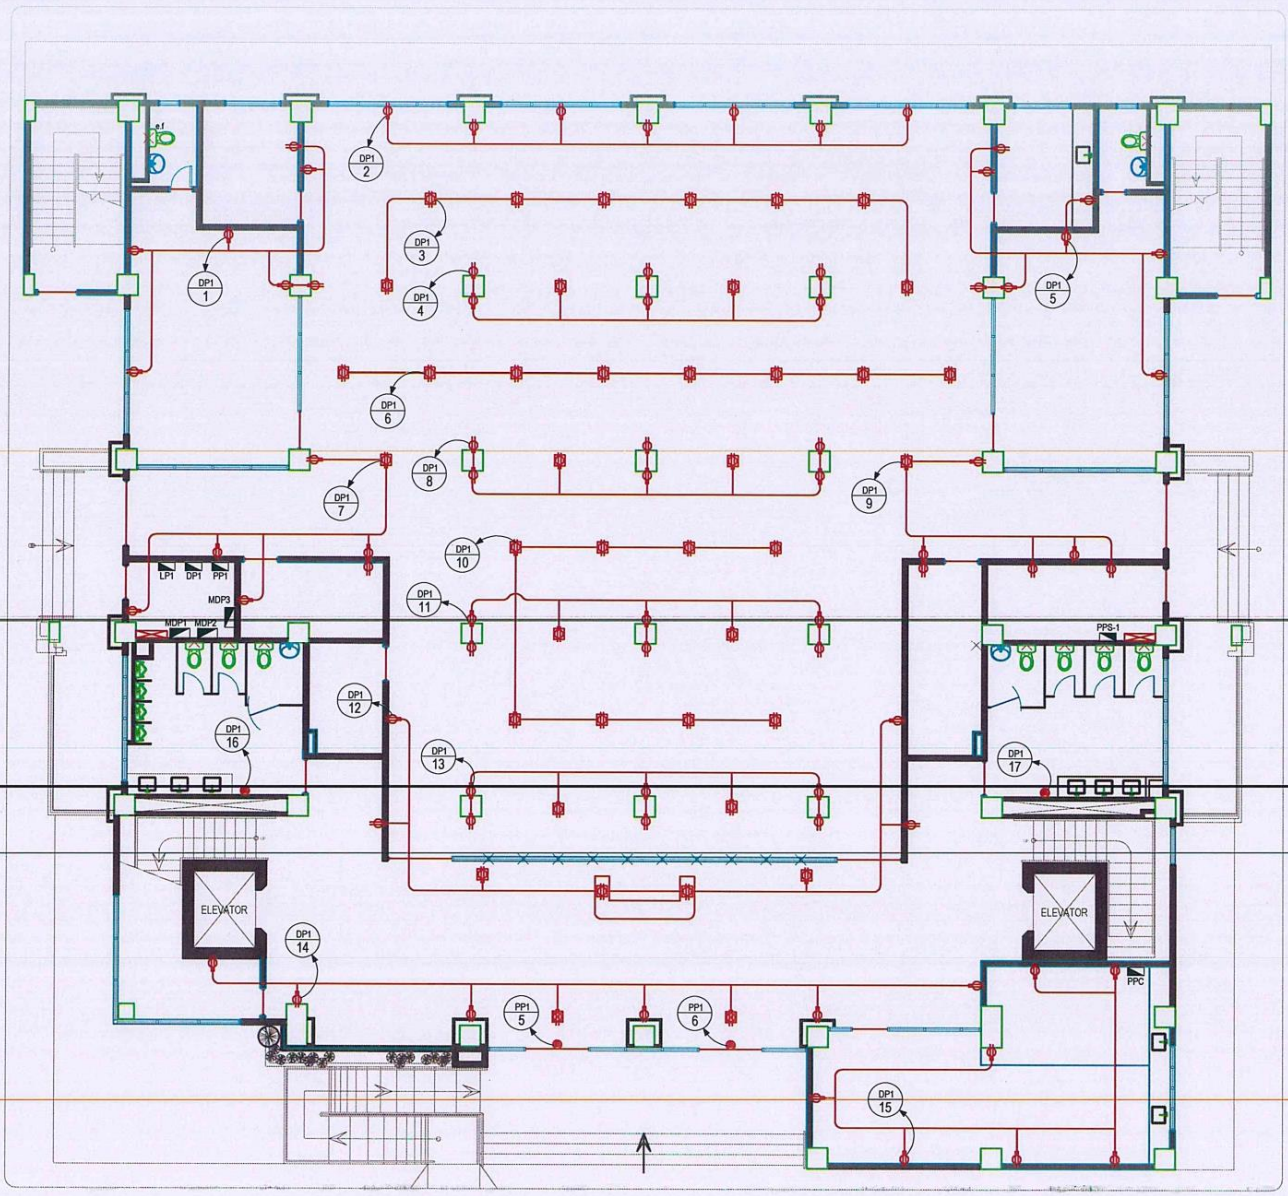

GROUND FLOOR POWER LAYOUT PLAN

SCALE

1:100M²S

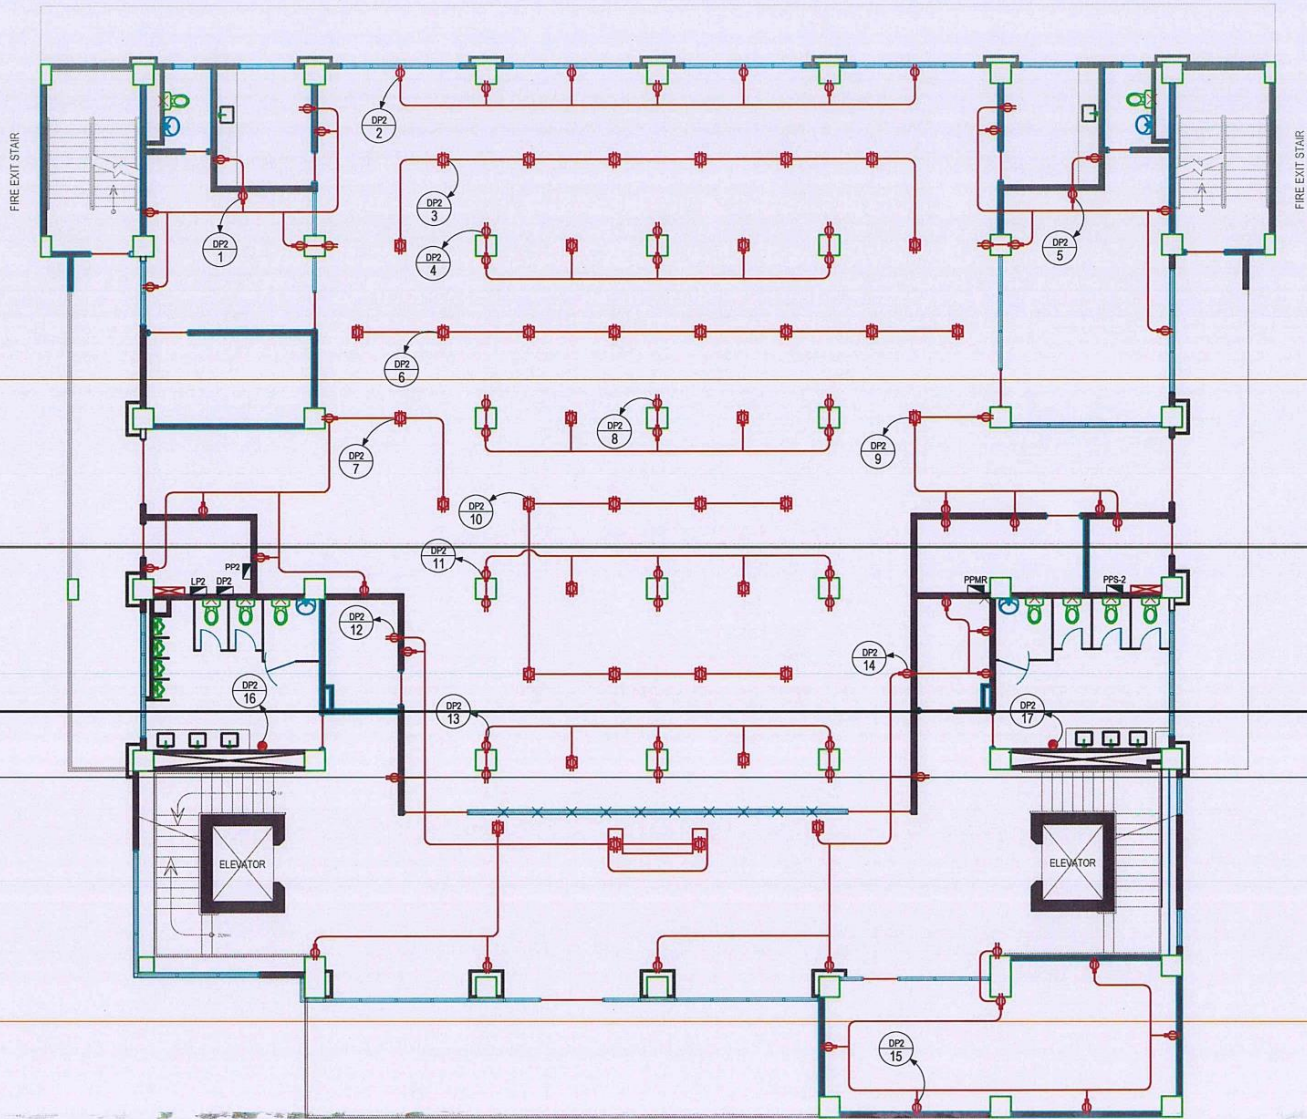

SECOND FLOOR POWER LAYOUT PLAN

SCALE

1:100M²S